




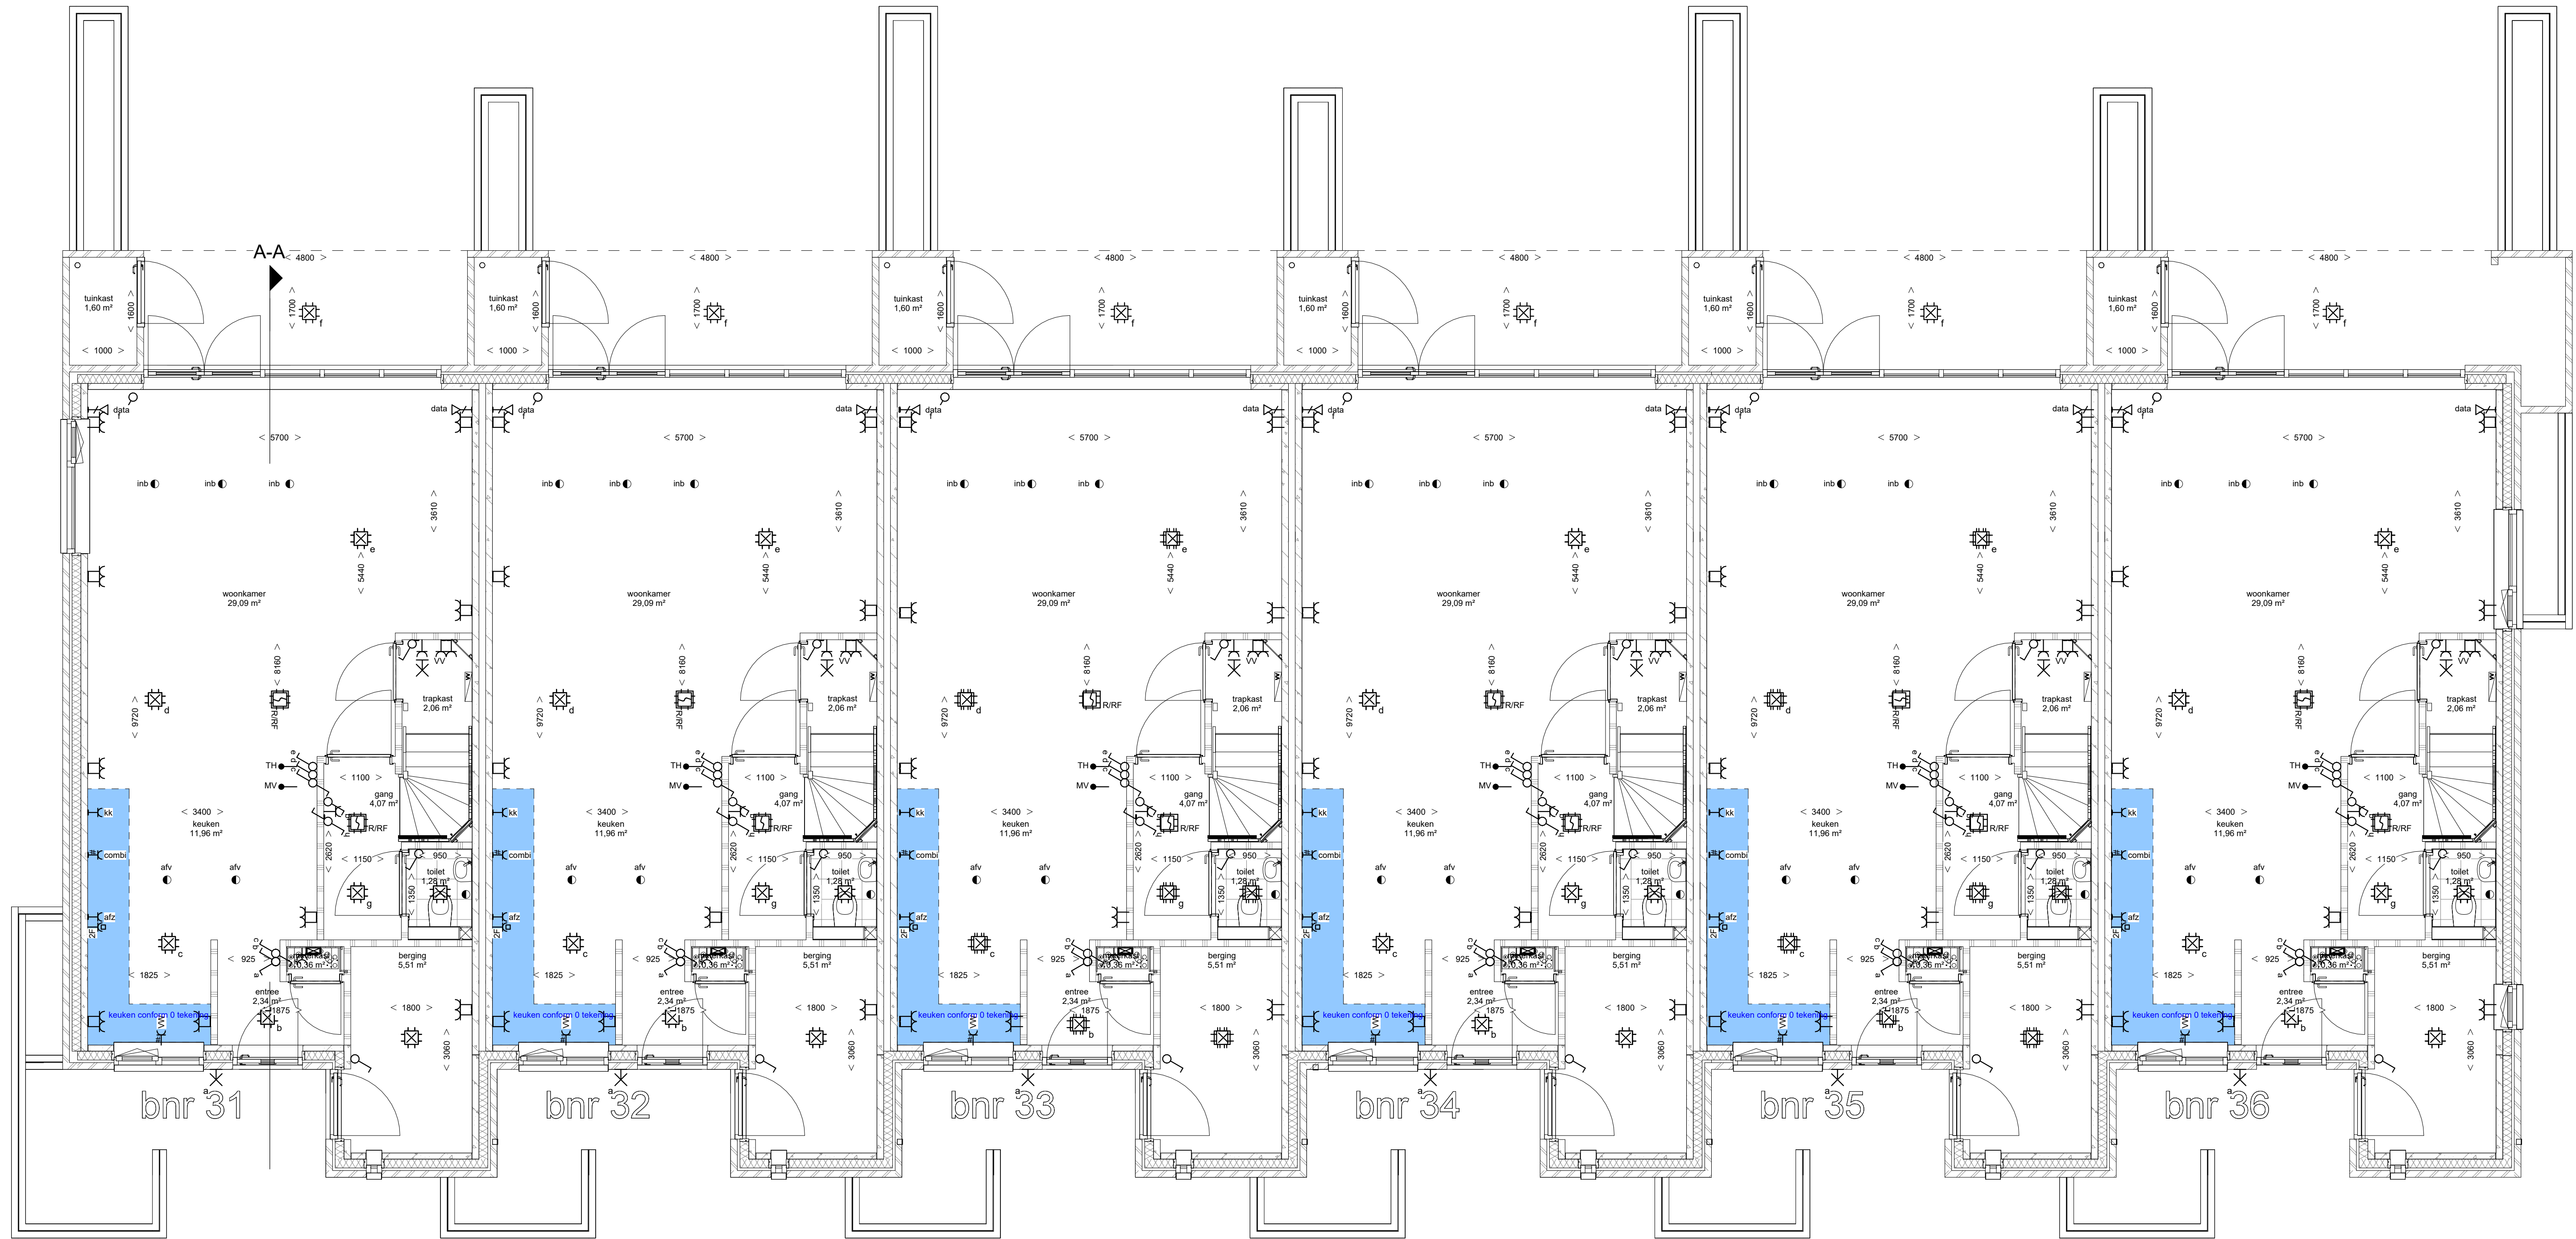

basement
1:30

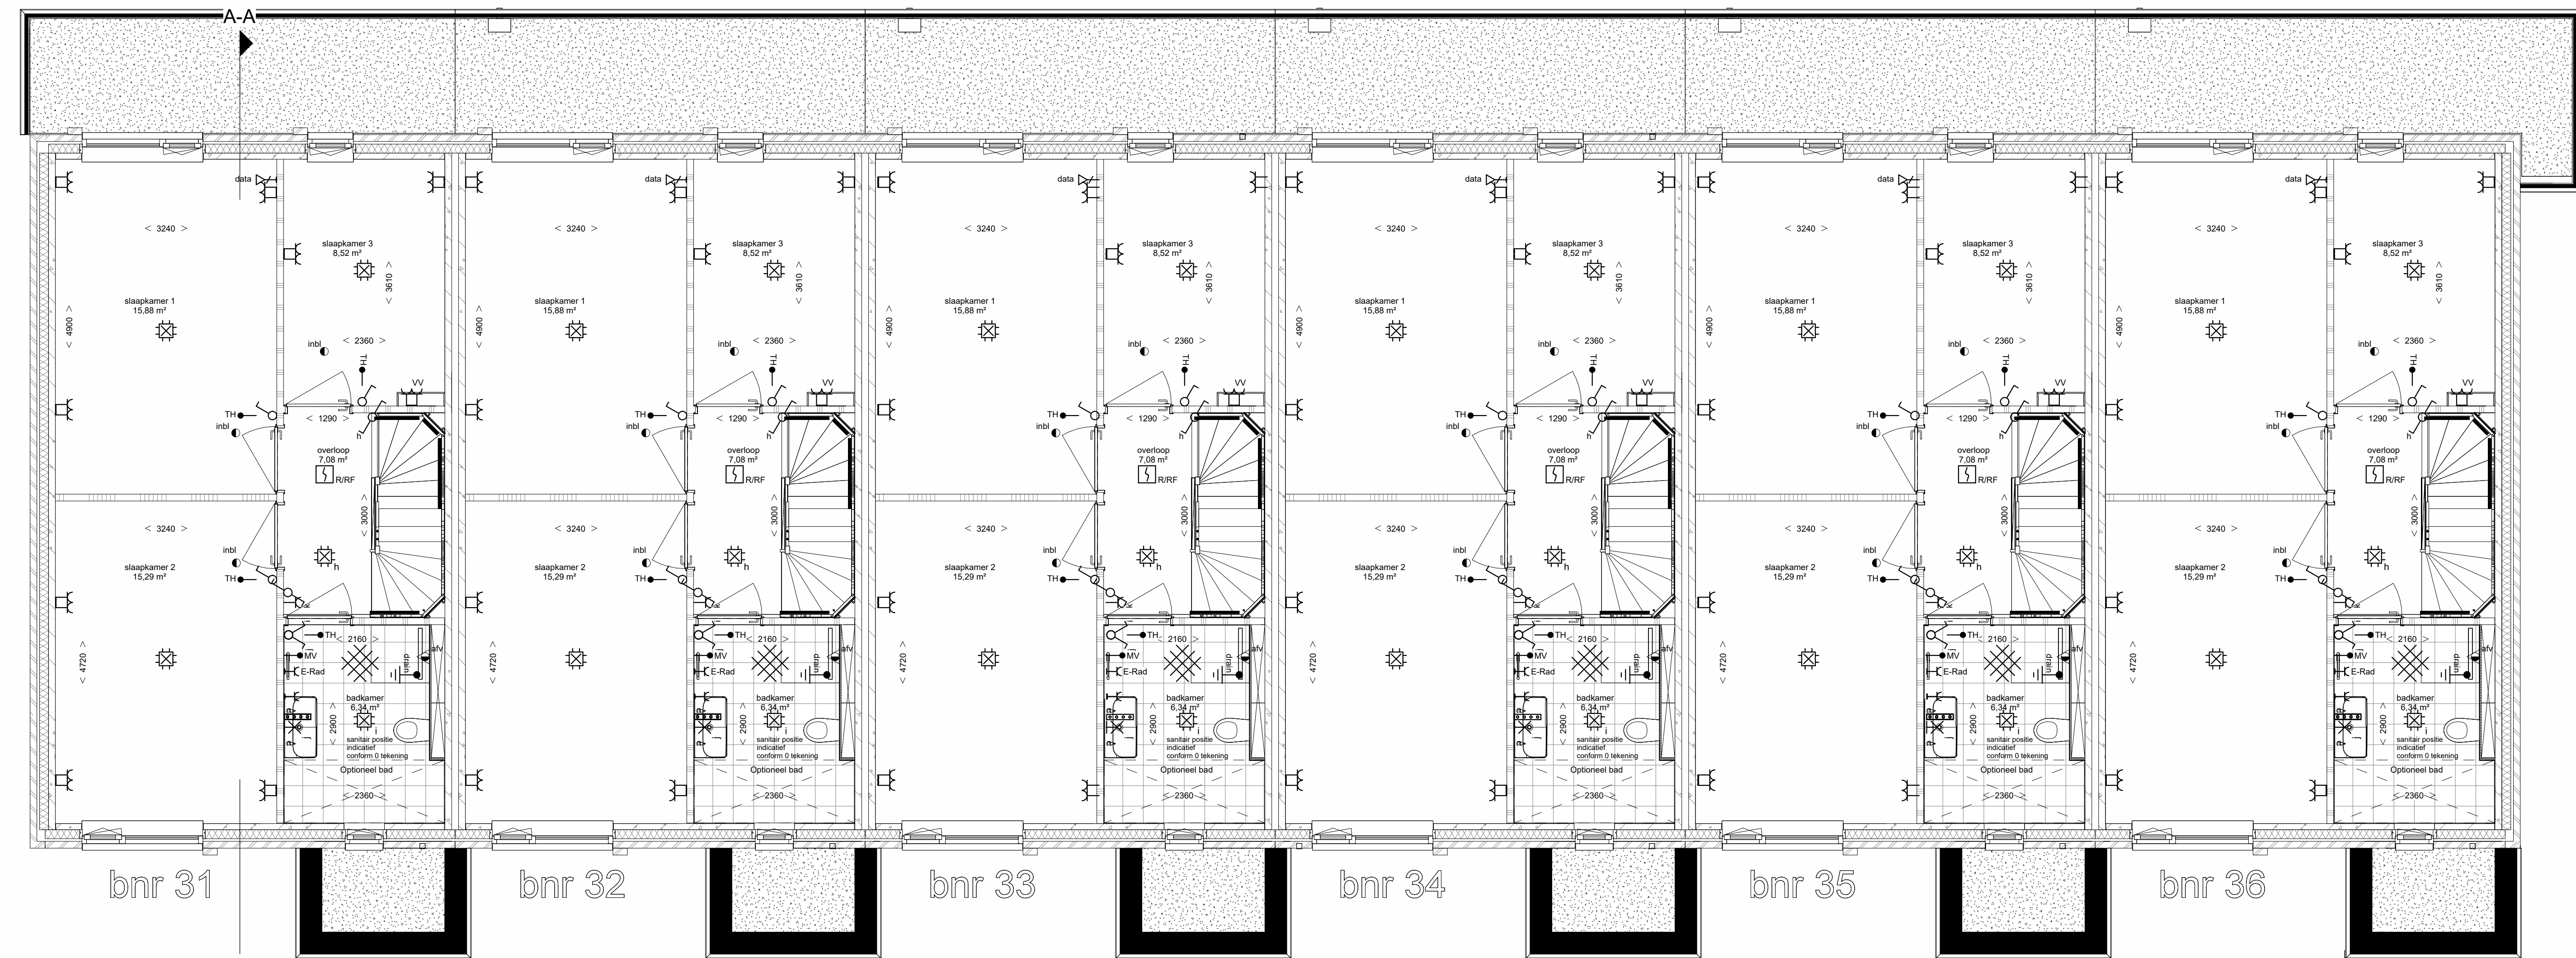

basement
1:30

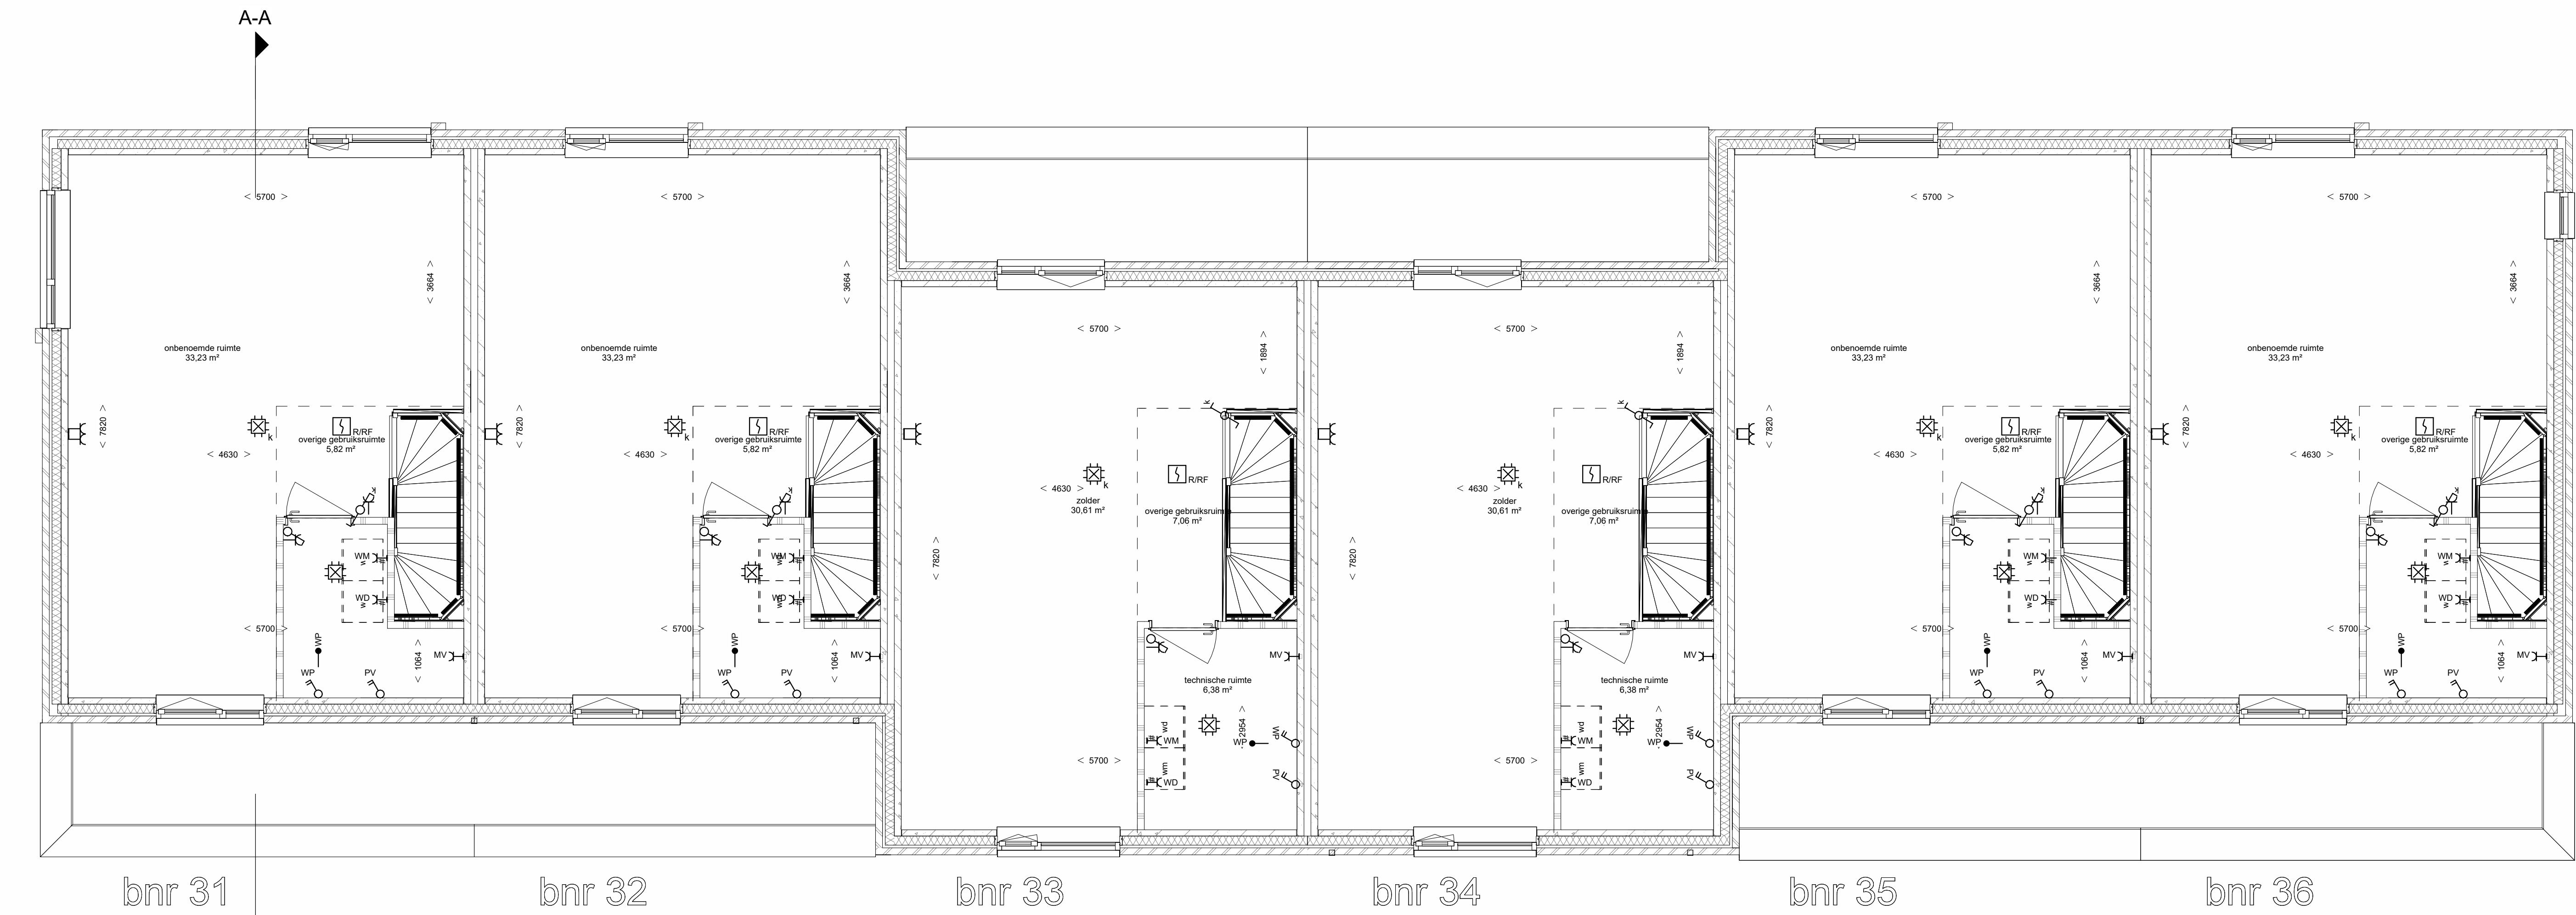

basement
1:30

